

- Building Specifications**
- Pad Attachment**
- Pressure treated sill plate
  - 1/2" anchor bolts every 4'
- Walls**
- 2x4 wall framing at 16" O.C.
  - Double top header
  - Single bottom plate
  - 7/16 OSB
  - House wrap
  - Vinyl siding
- Roof**
- Engineered Trusses 2' O.C.
  - 7/16" OSB Sheathing
  - Felt Paper
  - 30 Year architectural Shingles

Sheds Unlimited  
 2025 Valley Road  
 Morgantown, PA 19543  
 Phone: 717-442-3281  
 office@shedsunlimited.net

**Customer:**  
 Example Plans Only

**Drawing**  
 Floorplan  
 Scale  
 3/16" to 1"

**Revisions**


**Drawn By:**  
 Sheds Unlimited  
 Date:

**Page No:**

1

24x24 Two Car Attic Garage

8/12 Pitch Engineered Trusses 24" O.C. - 7/16" OSB Sheathing - 15 lbs Tar Paper - 30 Year Architectural Shingles

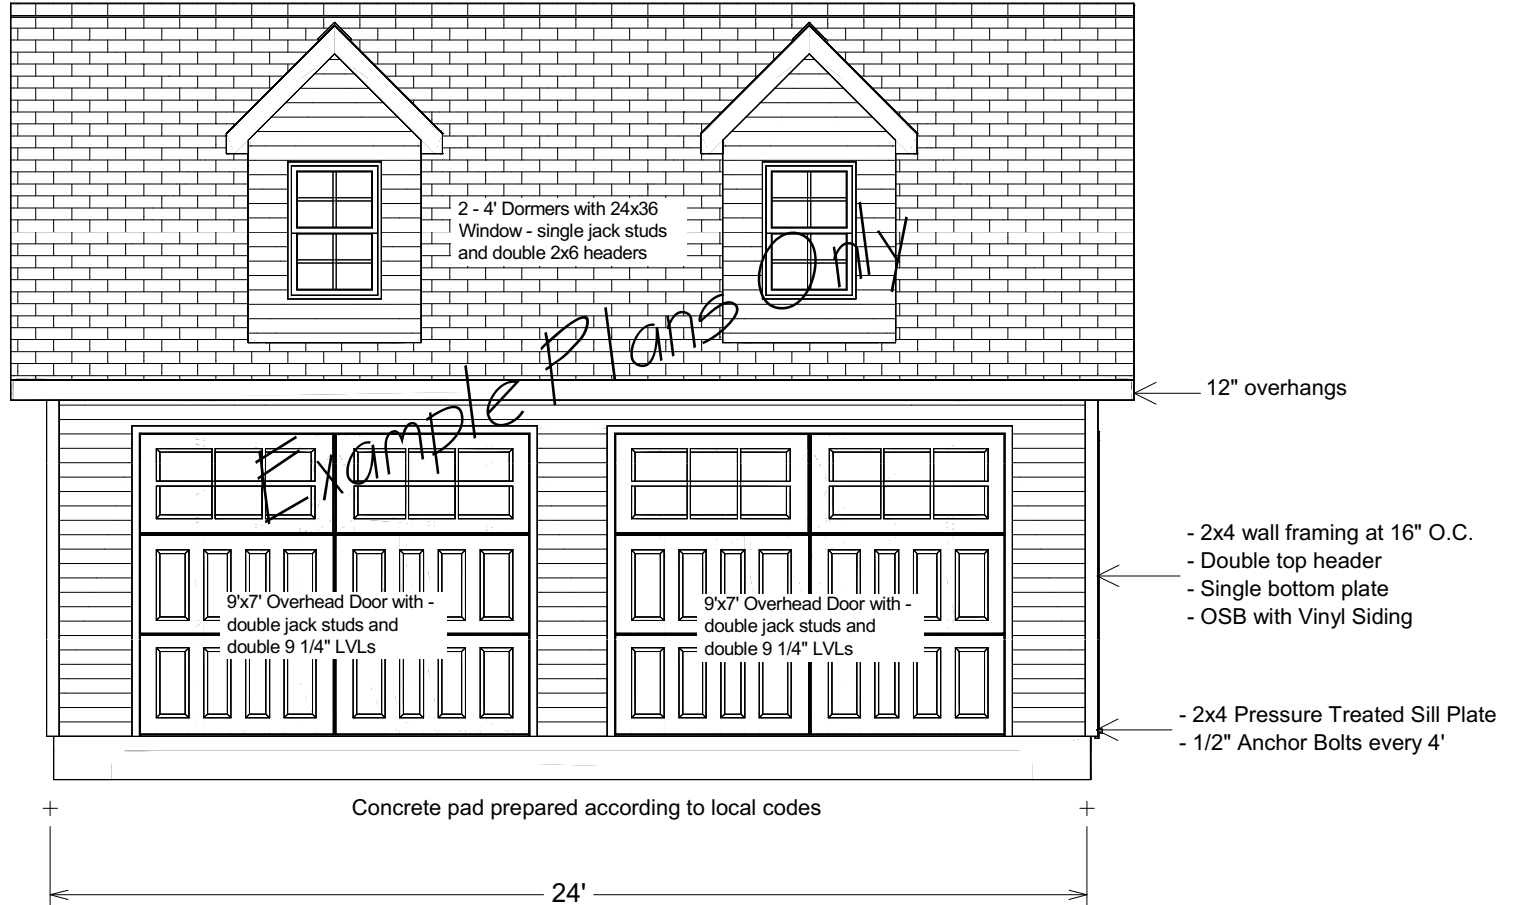

24x24 Two Car Attic Garage

Sheds Unlimited  
 2025 Valley Road  
 Morgantown, PA 19543  
 Phone: 717-442-3281  
 office@shedsunlimited.net


**Customer:**  
 Example Plans Only

**Drawing**  
 Front view  
**Scale**  
 1/4" to 1"

**Revisions**


**Drawn By:**  
 Sheds Unlimited  
**Date:**  
 -----

**Page No:**  
 2

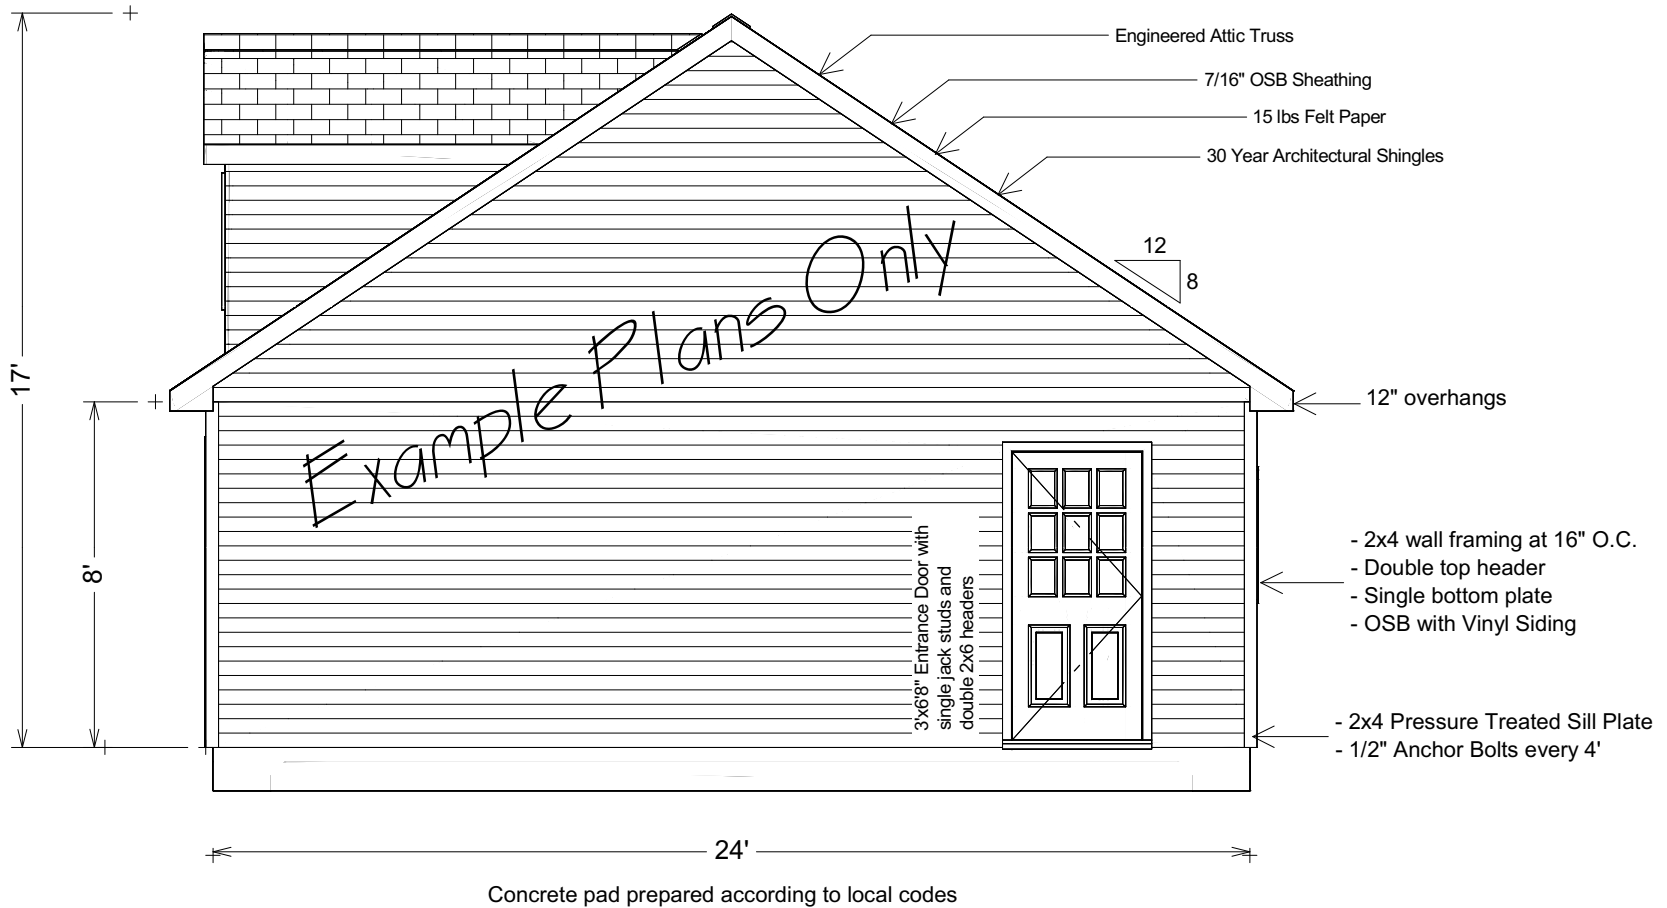

### 24x24 Two Car Attic Garage


Sheds Unlimited 2025 Valley Road Morgantown, PA 19543 Phone: 717-442-3281 office@shedsunlimited.net	<b>Customer:</b>	<b>Drawing</b>	<b>Revisions</b>	<b>Drawn By:</b>	<b>Page No:</b>
	Example Plans Only	Gableview		Sheds Unlimited	<b>3</b>
		<b>Scale</b>		<b>Date:</b>	
		1/4" to 1"		-----	

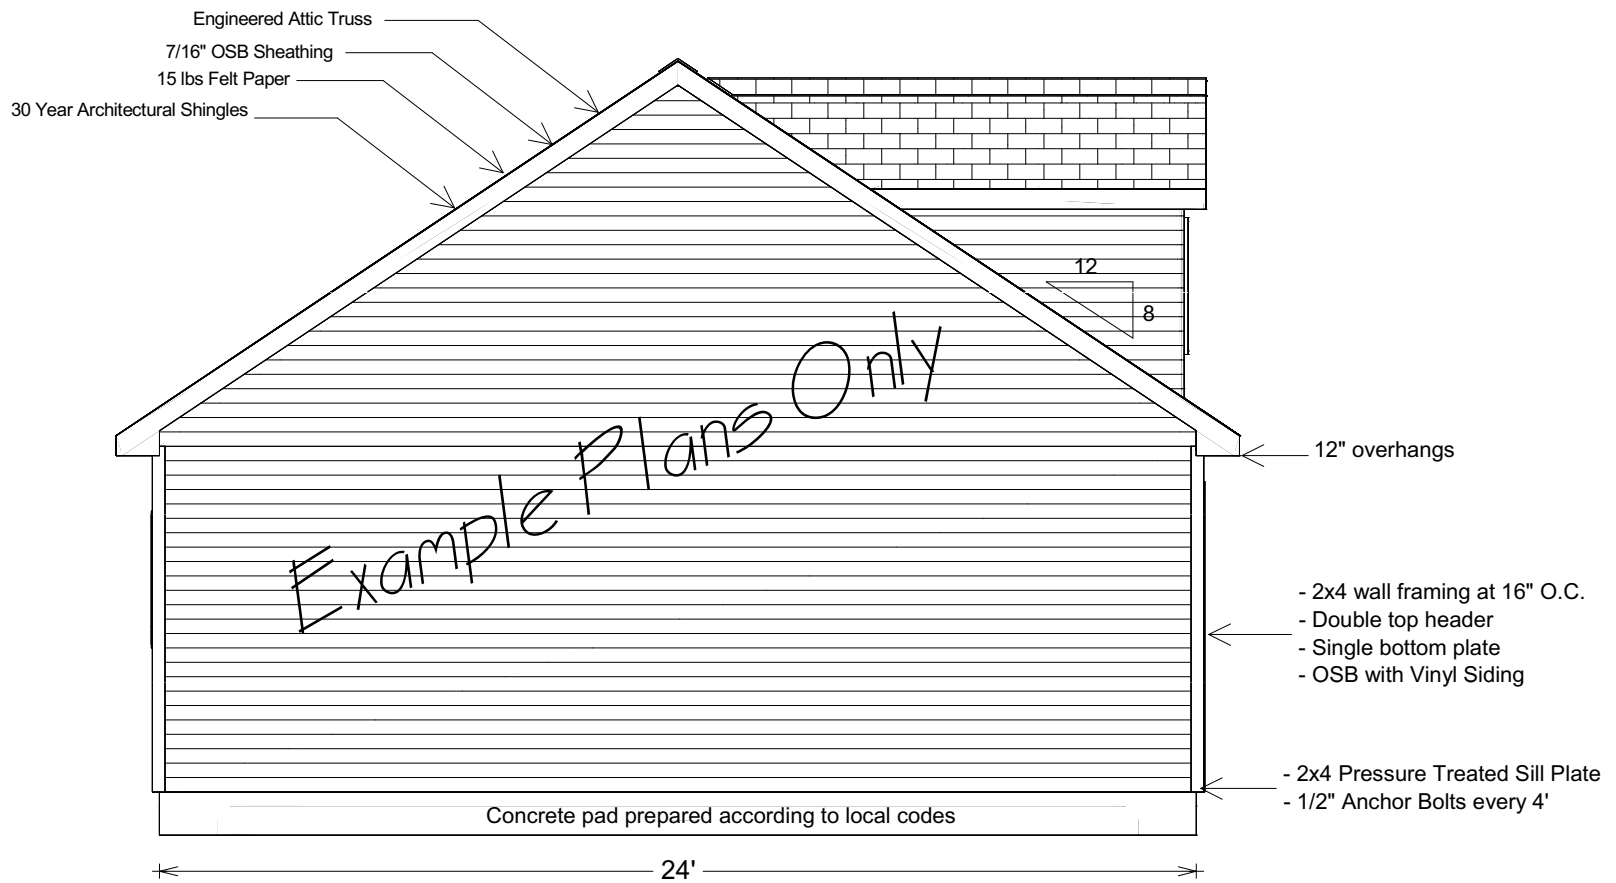

24x24 Two Car Attic Garage

Sheds Unlimited 2025 Valley Road Morgantown, PA 19543 Phone: 717-442-3281 office@shedsunlimited.net	<b>Customer:</b>	<b>Drawing</b>	<b>Revisions</b>	<b>Drawn By:</b>	<b>Page No:</b>
	Example Plans Only	Gableview		Sheds Unlimited	5
		Scale		Date:	
		1/4" to 1"		-----	

8/12 Pitch Engineered Trusses 24" O.C. - 7/16" OSB Sheathing - 15 lbs Tar Paper - 30 Year Architectural Shingles

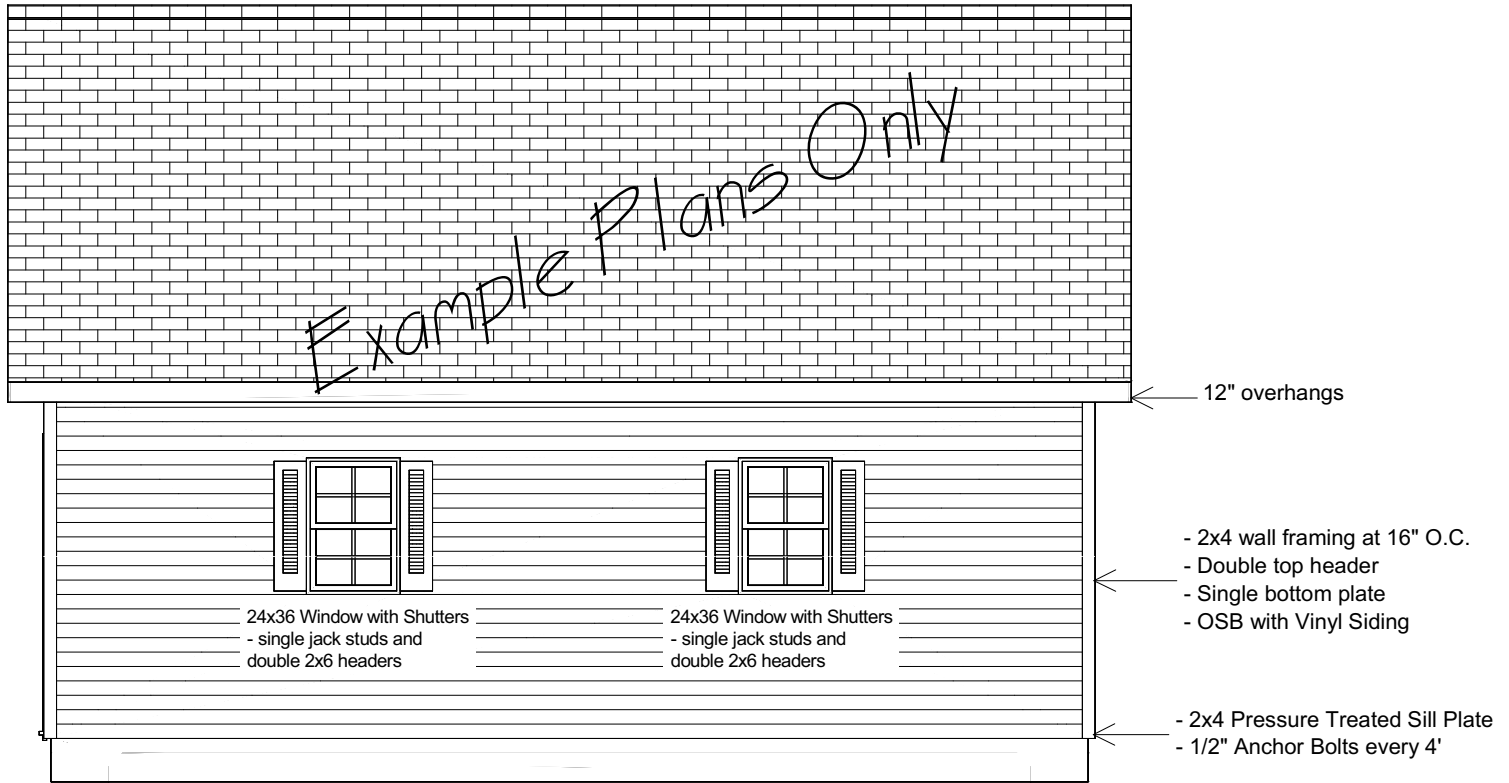

24x24 Two Car Attic Garage

Sheds Unlimited  
 2025 Valley Road  
 Morgantown, PA 19543  
 Phone: 717-442-3281  
 office@shedsunlimited.net

**Customer:**  
 Example Plans Only

**Drawing**  
 Back view  
**Scale**  
 1/4" to 1"

**Revisions**

**Drawn By:**  
 Sheds Unlimited  
**Date:**  
 -----

**Page No:**  
 4